



## ROW SWALE SECTION WITH SIDEWALK

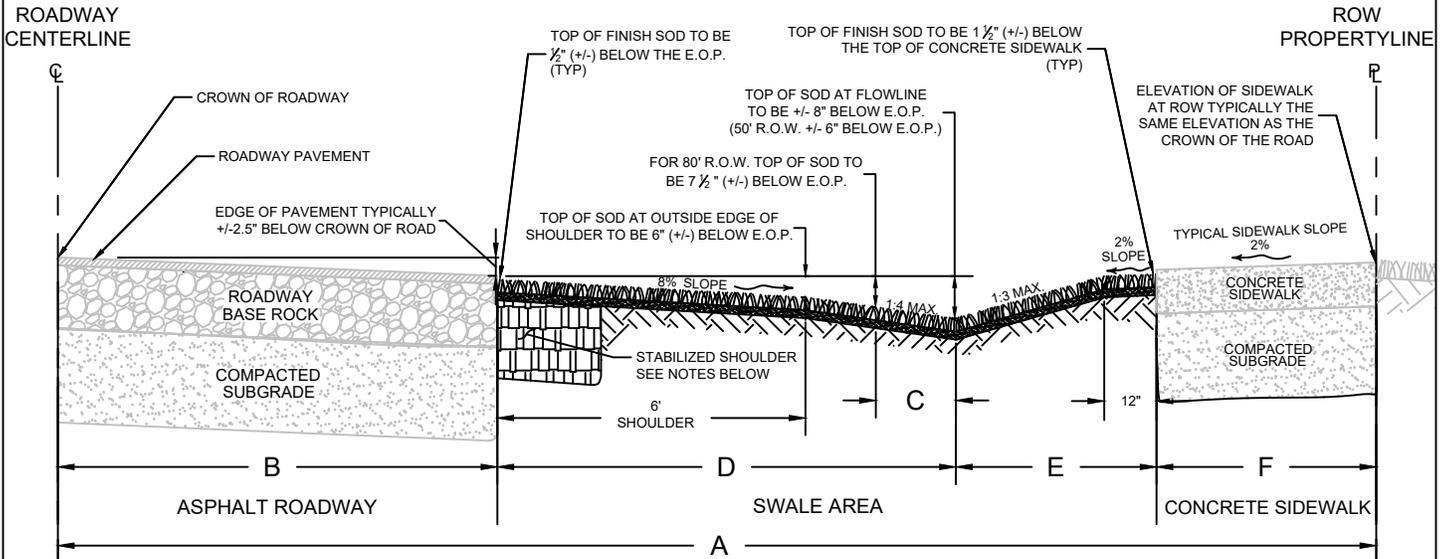

## ROW SWALE SECTION WITHOUT SIDEWALK

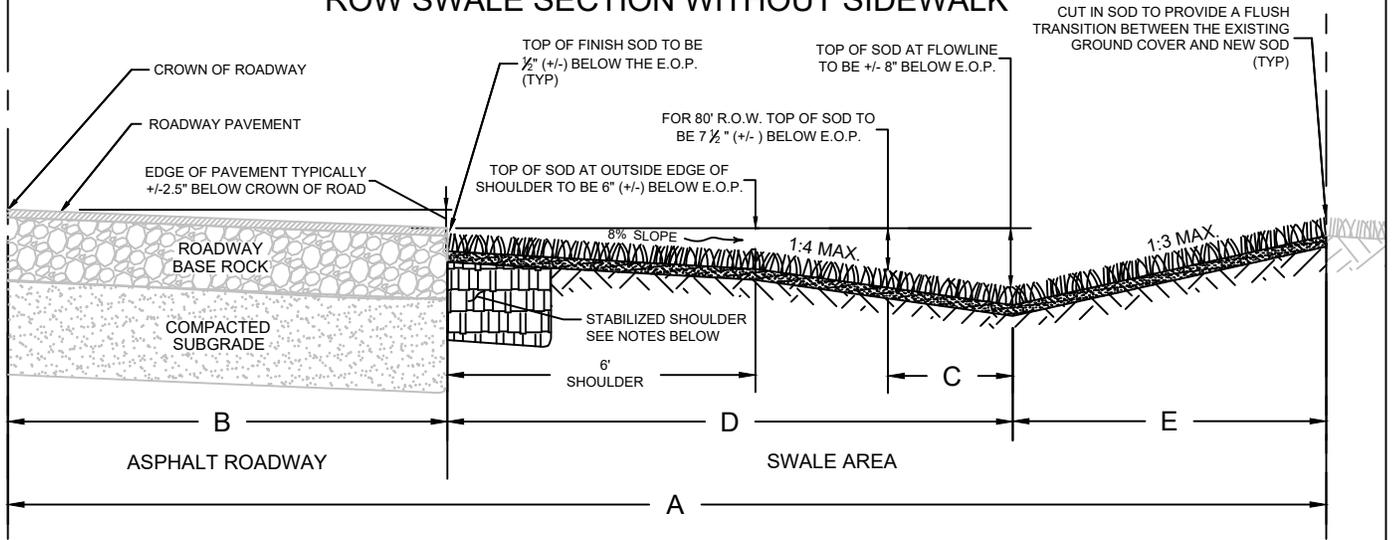

**PLEASE NOTE:**

- STABILIZE ROADWAY SHOULDER +/- 24" WIDE X 12" DEEP TO LBR OF 40 AND COMPACT TO 98% OF AASHTO T-180
- FOR R.O.W.'S LESS THE 50 FEET OR SWALE AREAS LESS THEN 10 FEET SHAPE AND DEPTHS AS DIRECTED BY THE TOWN OF JUPITER STAFF

NOT TO SCALE

## RIGHT OF WAY SWALE SECTION

ROW WIDTH	(A)	LANE WIDTH (B)	WIDTHS IN SWALE SECTION			SIDEWALK WIDTH (F)
			(C)	(D)	(E)	
<b>ROW WITH SIDEWALK</b>						
60 FEET	30'	11'	--	8'	6'	5'
80 FEET	40'	12'	6'	15'	7'	6'
<b>ROW WITH NO SIDEWALK</b>						
60 FEET	30'	11'	--	9'	11'	--
80 FEET	40'	12'	7'	17'	11'	--