



## ROW SWALE SECTION WITH SIDEWALK

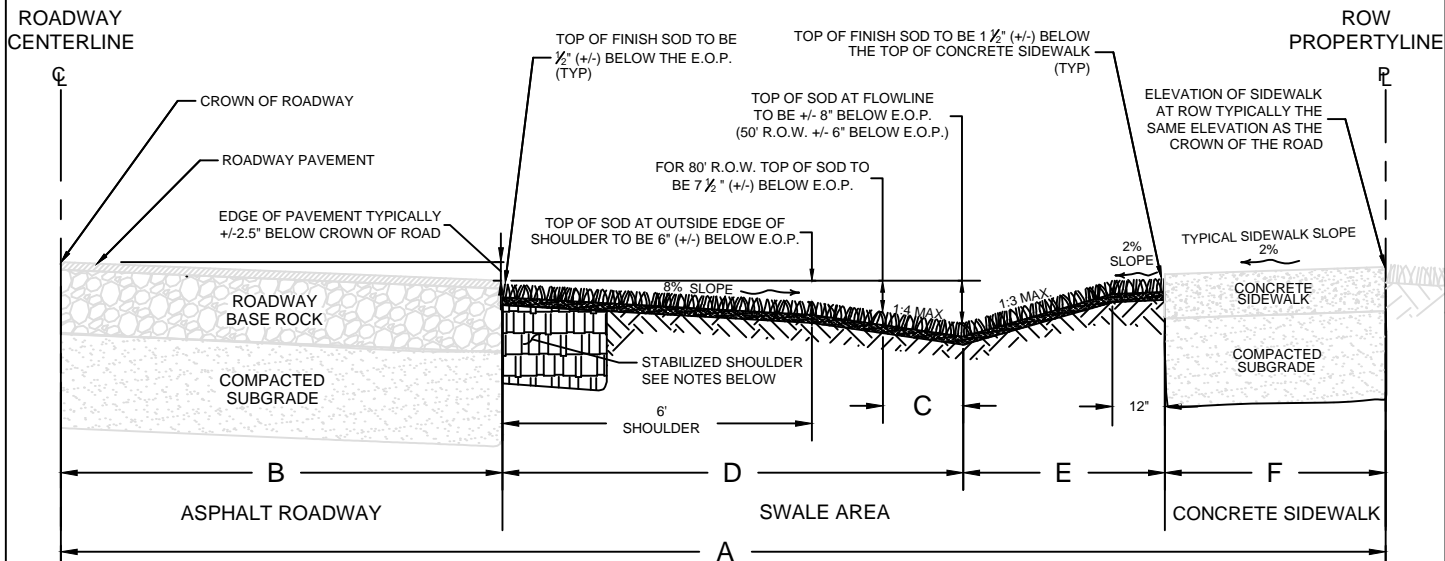

## ROW SWALE SECTION WITHOUT SIDEWALK

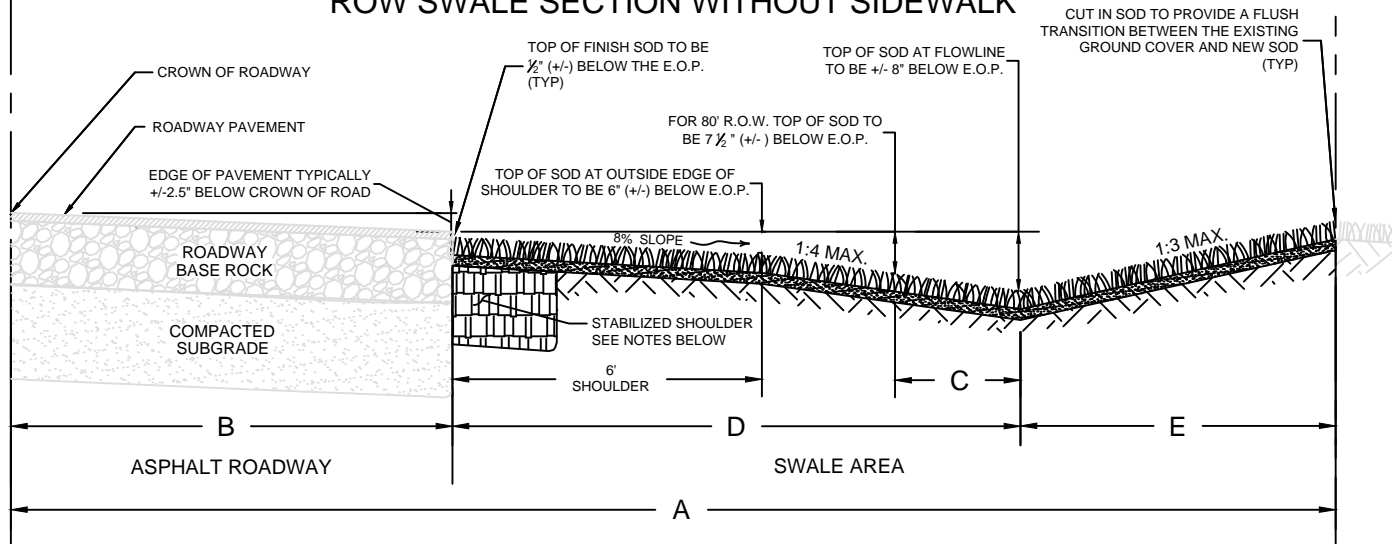

**PLEASE NOTE:**

- STABILIZE ROADWAY SHOULDER +/- 24" WIDE X 12" DEEP TO LBR OF 40 AND COMPACT TO 98% OF AASHTO T-180
- FOR R.O.W.'S LESS THE 50 FEET OR SWALE AREAS LESS THEN 10 FEET SHAPE AND DEPTHS AS DIRECTED BY THE TOWN OF JUPITER STAFF

ROW WIDTH	(A)	LANE WIDTH (B)	WIDTHS IN SWALE SECTION			SIDEWALK WIDTH (F)
			(C)	(D)	(E)	
<b>ROW WITH SIDEWALK</b>						
60 FEET	30'	11'	--	8'	6'	5'
80 FEET	40'	12'	6'	15'	7'	6'
<b>ROW WITH NO SIDEWALK</b>						
60 FEET	30'	11'	--	9'	11'	--
80 FEET	40'	12'	7'	17'	11'	--

## RIGHT OF WAY SWALE SECTION

# JUPITER UTILITIES

## CONSTRUCTION STANDARDS AND DETAILS

DATE APPROVED:  
02/2014

DRAWING No. SW-8