



### 60' R.O.W.

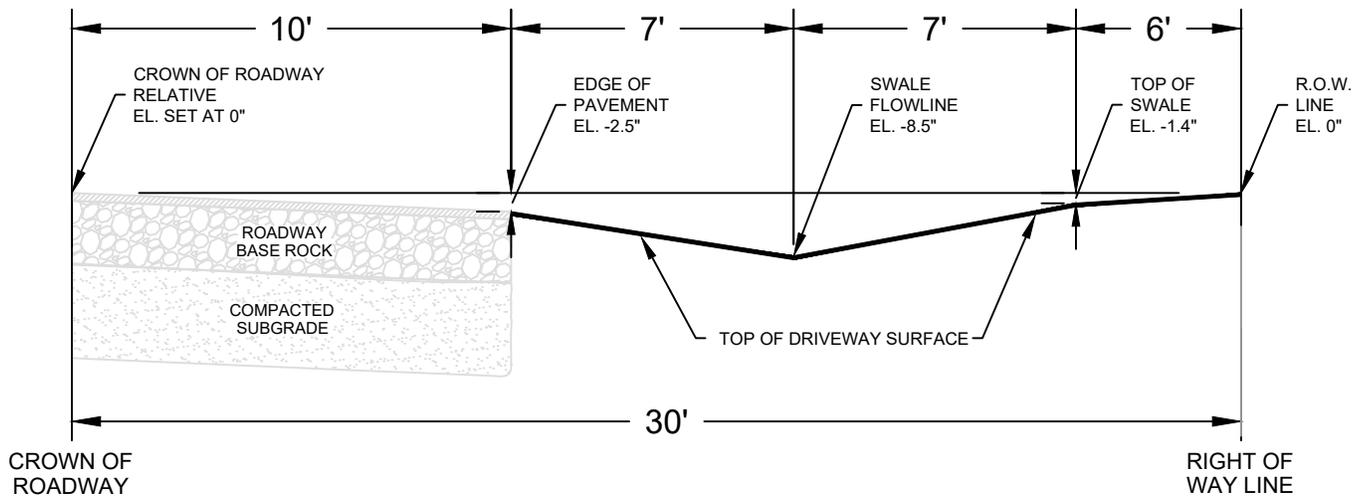

### 80' R.O.W.

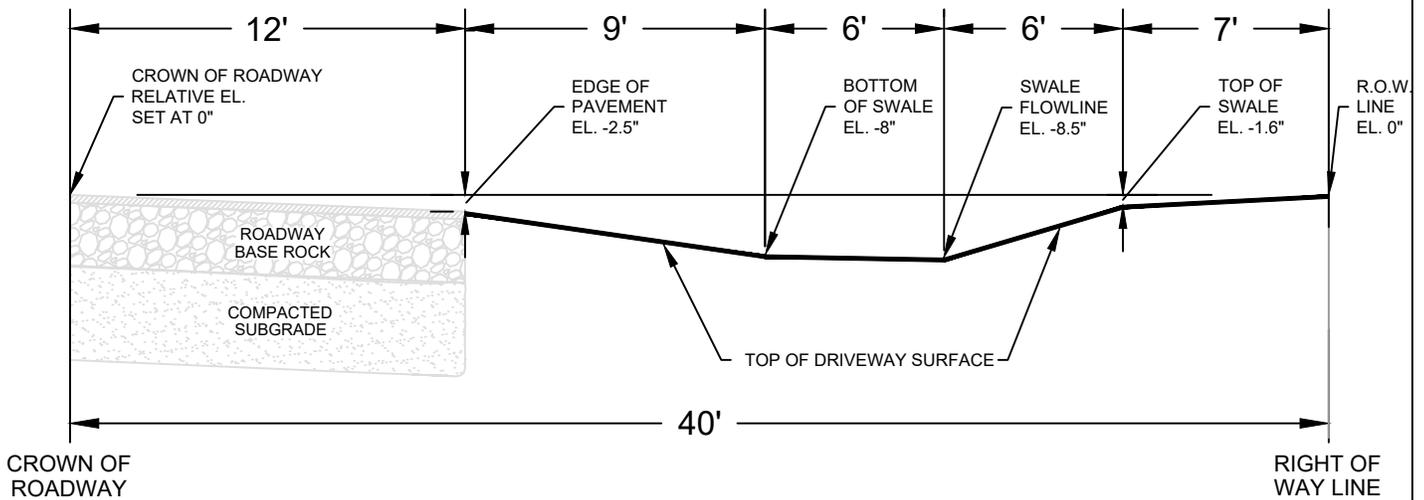

NOT TO SCALE

**PLEASE NOTE:**

1. DRIVEWAY MATERIAL MAY BE ASPHALT, CONCRETE OR BRICK PAVERS; ELEVATIONS NOTED ABOVE ARE THE TOP OF THE DRIVEWAY SURFACE. DRIVEWAY SUBSURFACE IS NOT DEPICTED AND MUST MEET THE TOWN OF JUPITER ENGINEERING, PARKS, PUBLIC WORKS AND UTILITY REQUIREMENTS.
2. DRIVEWAY ELEVATIONS ARE RELATIVE TO THE CROWN OF THE ROAD AND TYPICAL OF THESE RIGHT-OF-WAY WIDTHS. TOWN OF JUPITER STAFF MAY CHANGE ELEVATIONS BASED ON CURRENT SITE CONDITIONS AND FUTURE PLANNED IMPROVEMENTS.
3. FOR RIGHT-OF-WAYS LESS THEN 60 FEET OR SWALE AREAS LESS THEN THAT SHOWN ABOVE, TOWN OF JUPITER STAFF WILL PROVIDE DRIVEWAY ELEVATIONS ON A CASE BY CASE BASIS.

## RURAL RIGHT OF WAY TURNOUT SECTION

**JUPITER UTILITIES**  
**CONSTRUCTION STANDARDS AND DETAILS**

DATE APPROVED:  
 02/2014  
 DRAWING No.  
 SW-9