


RESIDENTIAL WATER SERVICE TYPES REQUIRE SPECIFIC BACKFLOW PREVENTION

TYPE "A" - EXISTING OR NEW WATER SERVICE


NO WELL ON PROPERTY AND IRRIGATED
WITH POTABLE WATER.

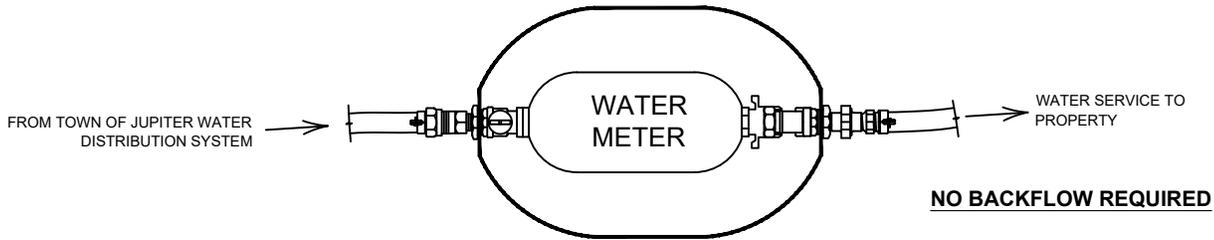

SEE DETAILS W-20A AND W-21A FOR
 $\frac{3}{4}$ " AND 1" METERS RESPECTIVELY

TYPE "B" - EXISTING OR NEW WATER SERVICE

WELL ON PROPERTY AND / OR IRRIGATED
WITH WELL, NON-POTABLE REUSE, LAKE
OR POND WATER.

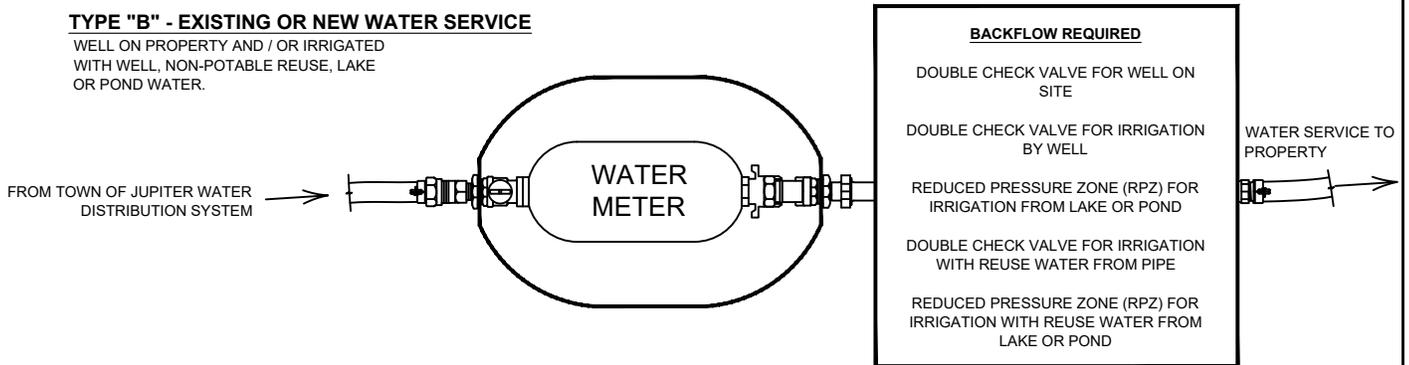

SEE DETAILS W-20B AND W-21B FOR
 $\frac{3}{4}$ " AND 1" METERS RESPECTIVELY

RESIDENTIAL WATER SERVICE TYPES

JUPITER UTILITIES
CONSTRUCTION STANDARDS AND DETAILS

DATE APPROVED:
02/2018

DRAWING No. **W-20**