


1. SUBGRADE AND BASE ROCK BELOW PAVERS LOCATED IN RIGHT-OF-WAY SHALL BE COMPACTED TO 98% T-180.
2. \* DRIVEWAY WITHIN SIDEWALK LIMITS SHALL MAINTAIN MAXIMUM 2% CROSS SLOPE TO MEET ADA REQUIREMENTS.
3. \*\*SPECIAL PAVER SECTION REQUIRED. SEE DETAIL THIS SHEET.
- 4a. \*\*\* SIDEWALK THROUGH RESIDENTIAL DRIVEWAY TO BE 5-1/2" TRUE MEASURE DEPTH.
5. SEE TYPICAL DRIVEWAY DETAIL FOR ADDITIONAL REQUIREMENTS.
6. \*\*\* USE OF PAVER AT SIDEWALK CROSSING REQUIRES TOWN ENGINEERS APPROVAL.
7. USE OF 2-3/8" THICK PAVERS IN PUBLIC RIGHT-OF-WAY IS ACCEPTABLE FOR RESIDENTIAL LOTS.
8. ALTERNATIVES TO THE HEADER CURB OR MORTAR BED SHALL BE DETAILED ON THE DRIVEWAY PERMIT APPLICATION.
9. REMOVE AND REPLACE ADJACENT PANELS/FLAGS OF SIDEWALK AS MAY BE REQUIRED TO TRANSITION SIDEWALK LONGITUDINAL SLOPE AND CROSS-SLOPES TO MATCH THE DRIVEWAY ELEVATIONS. WHEN MODIFIED/REPLACED, THE ENTIRE PANEL/FLAG SHALL BE REPLACED TO THE NEAREST JOINT.
10. ALL DISTURBED AREAS IN RIGHT-OF-WAY, AND WITHIN THE LOT, ADJACENT TO ROAD, DRIVEWAY, AND SIDEWALKS SHALL BE FINE GRADED AND SODDED TO COMPLETE THE CONSTRUCTION AND RESTORATION.

### PAVER BRICK DRIVEWAY TYPICAL DETAIL



### \*\* SPECIAL PAVER BRICK SECTIONS

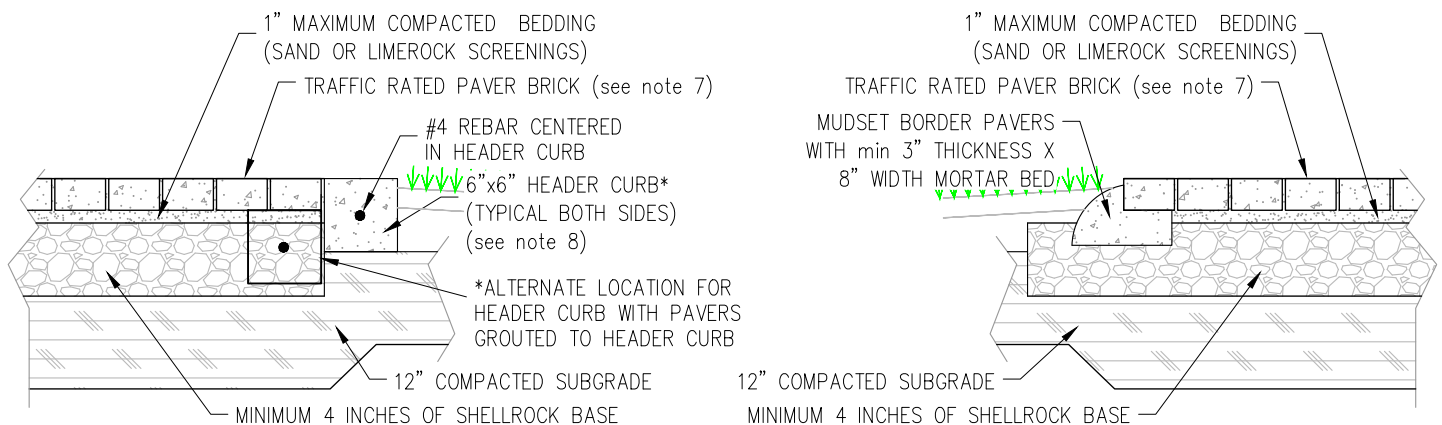

## TOWN OF JUPITER ENGINEERING DIVISION

210 MILITARY TRAIL  
JUPITER, FLORIDA 33458  
(561) 746-5134

## RESIDENTIAL DRIVEWAY

PAVER BRICKS IN RIGHT-OF-WAY  
DETAIL AND REQUIREMENTS

V:\Engineering\Drawings\Details\2022\108d - driveways-202201.dwg

DETAIL NUMBER

# 108d

Revised 202201