



STANDARD ROADWAY SECTION

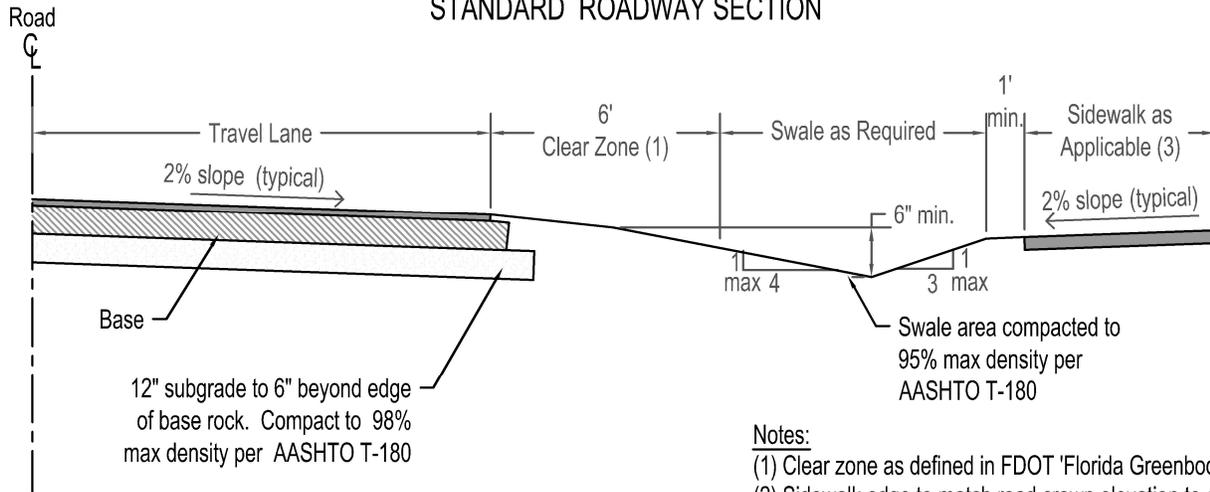

Notes:

- (1) Clear zone as defined in FDOT 'Florida Greenbook'.
- (2) Sidewalk edge to match road crown elevation to extent practical.


IMPROVED / ENHANCED ROADWAY SECTION

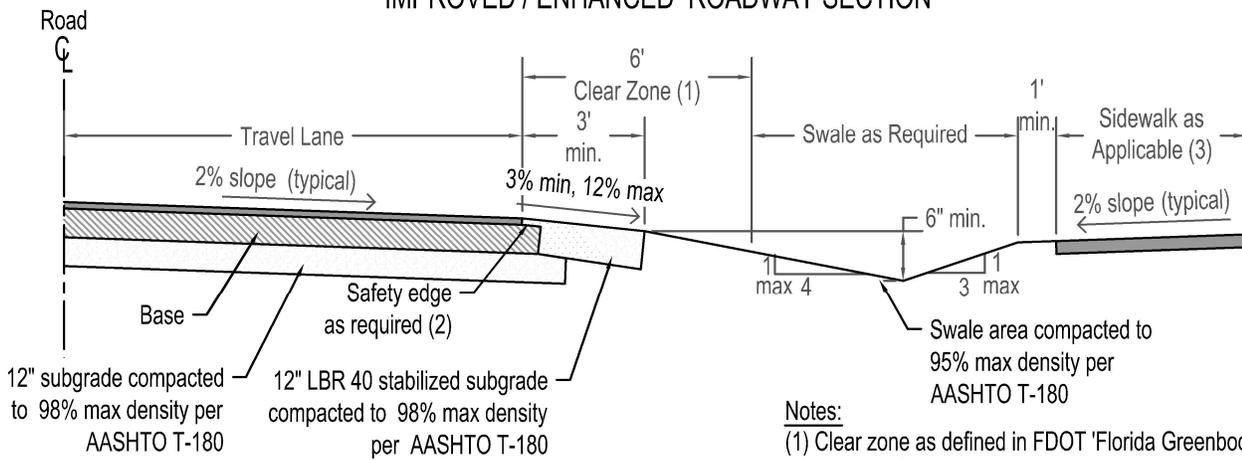

Notes:

- (1) Clear zone as defined in FDOT 'Florida Greenbook'.
- (2) Pavement safety edge as required by Town Engineer. (See Detail #123)
- (3) Sidewalk edge to match road crown elevation to extent practical.

COLLECTOR ROADWAY SECTION

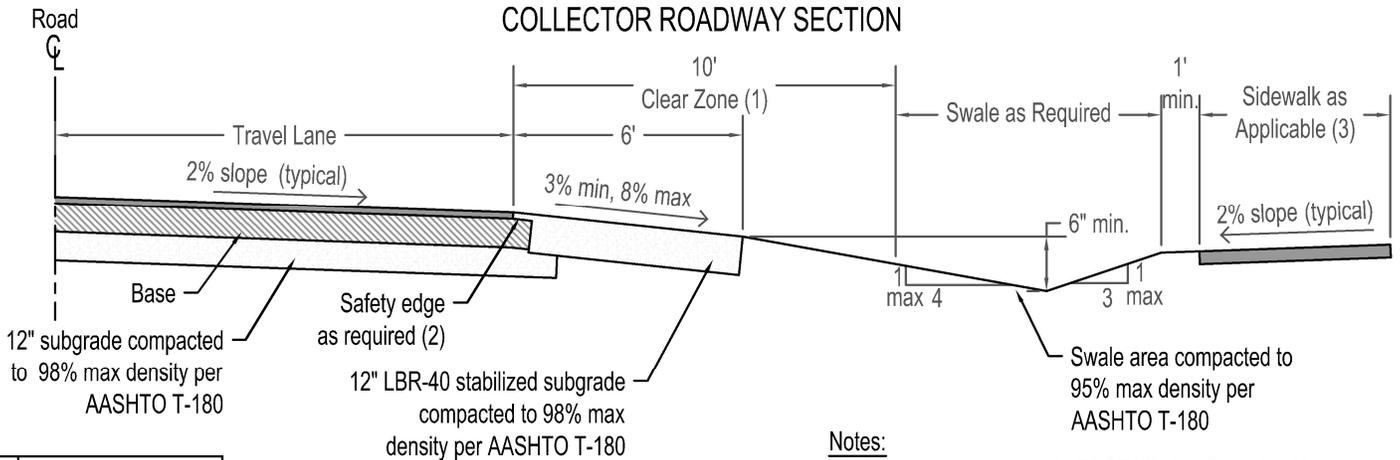

Notes:

- (1) Clear zone as defined in FDOT 'Florida Greenbook'.
- (2) Pavement safety edge as required by Town Engineer. (See Detail #123)
- (3) Sidewalk edge to match road crown elevation to extent practical.

Rev.	Date:
0	02/08/07 initial issue
1	12/13/21 per DPK



TOWN OF JUPITER
ENGINEERING DIVISION
 210 MILITARY TRAIL
 JUPITER, FLORIDA 33458
 (561) 746-5134

ROADWAY CROSS-SECTIONS

SECTION DETAIL AND REQUIREMENTS
 FOR SHOULDER & SWALE DEVELOPMENT

V:\Engineering\Drawings\Details\2025\122 - Road sections20211213.dwg

DETAIL NUMBER

122

Revised 20211213