



**SECTION "A-A"**

NOTE: SITE SPECIFIC INFORMATION SUCH AS LOCATION OF DEVICE, MODIFICATIONS TO EXISTING EDGES OF PAVEMENT, SIDEWALKS AND UTILITIES WILL BE PROVIDED AT TIME OF WORK ORDER ISSUANCE. ANY LANDSCAPE WORK REQUESTED WILL BE AT THE UNIT PRICE BID IN THE CONTRACT.

NOTE: CONTRACTOR MAY SUBSTITUTE "HUMP" SECTION IN LIEU OF "SPEED CUSHION" UPON APPROVAL BY TOWN. SHOP DRAWINGS IDENTIFYING ALL GEOMETRICAL MODIFICATIONS SHALL BE SUBMITTED WITH REQUEST FOR SUBSTITUTION.

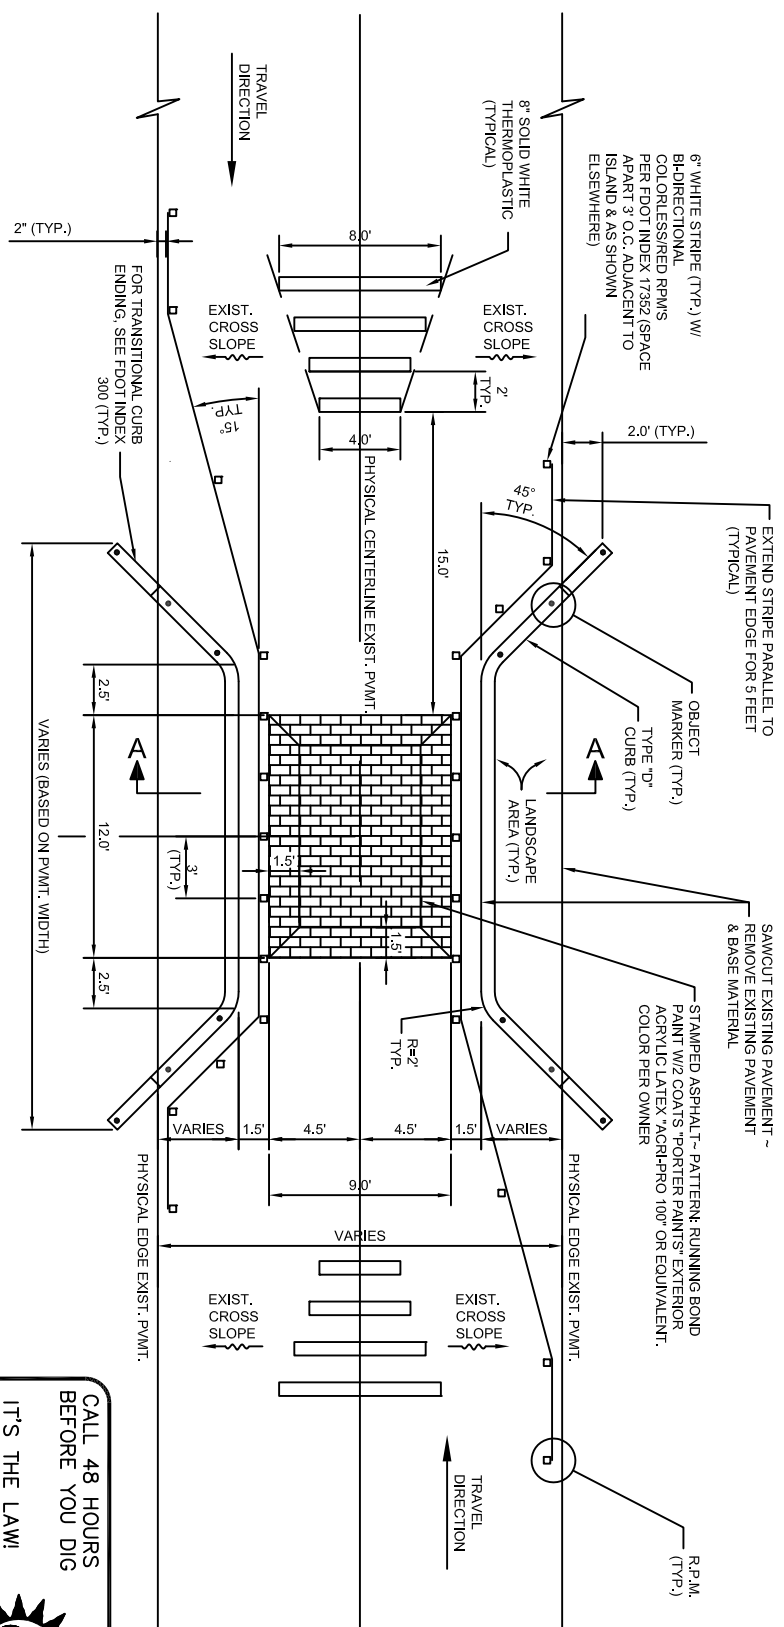

CALL 48 HOURS BEFORE YOU DIG  
IT'S THE LAW!  
-800-432-4770



SUNSHINE STATE ONE CALL OF FLORIDA, INC.



**TOWN OF JUPITER**  
ENGINEERING DIVISION  
210 MILITARY TRAIL  
JUPITER, FLORIDA 33458  
(561) 741-2372

**PINCH POINT**  
TRAFFIC CALMING DETAILS

DETAIL NUMBER  
**303**  
Revised 20050315