





TOWN OF JUPITER
 ENGINEERING DIVISION
 210 MILITARY TRAIL
 JUPITER, FLORIDA 33458
 (561) 746-5134


**ELECTRICAL CONDUIT
 INSTALLATION PLAN**
 DETAILS & SPECIFICATIONS

K:\Drawings\details\2008\401 - conduit installation.dwg

DETAIL NUMBER
401
 Revised 20080702

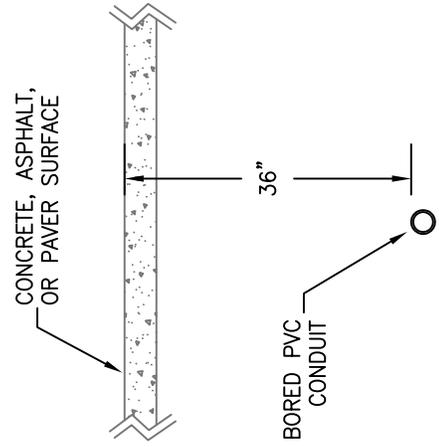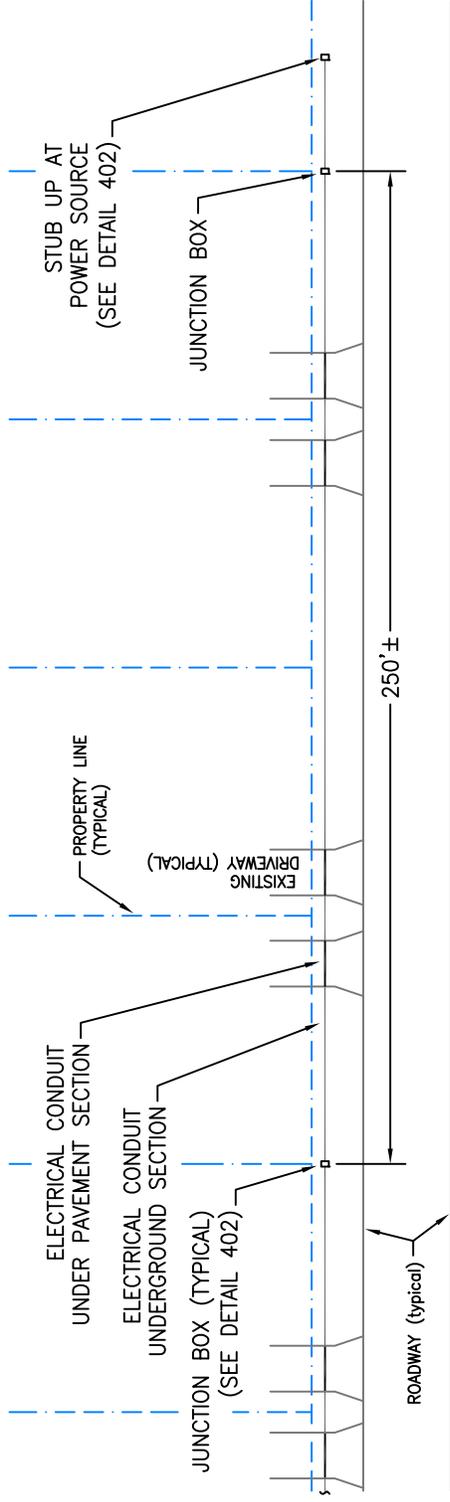

ELECTRICAL CONDUIT
 UNDER PAVEMENT

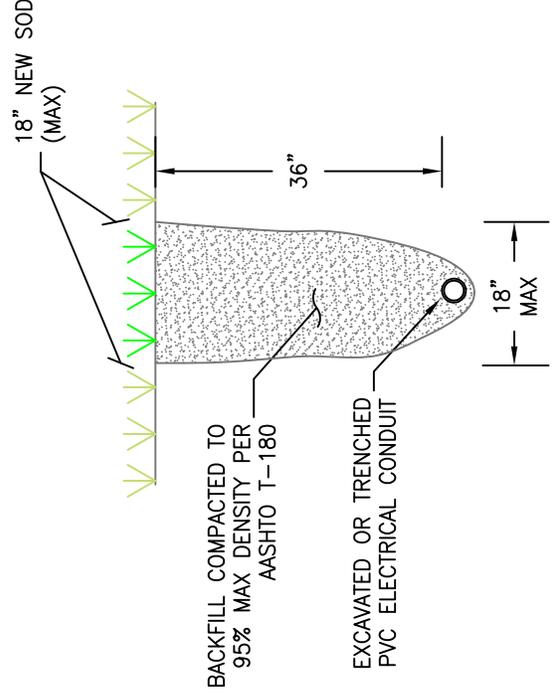

ELECTRICAL CONDUIT
 UNDERGROUND