



ASPHALT DRIVEWAY TYPICAL DETAIL

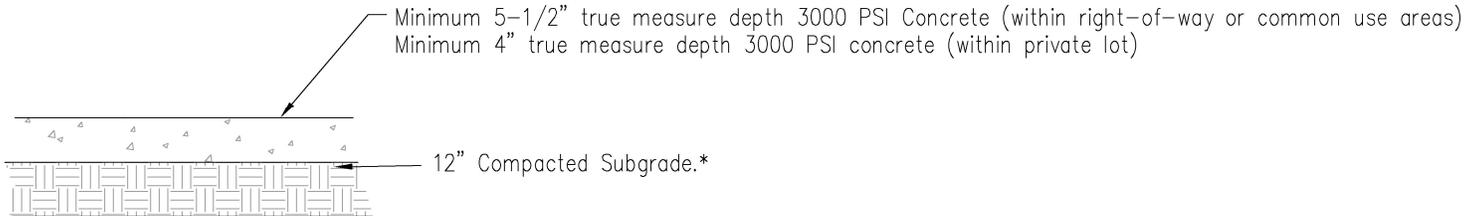

CONCRETE DRIVEWAY TYPICAL DETAIL

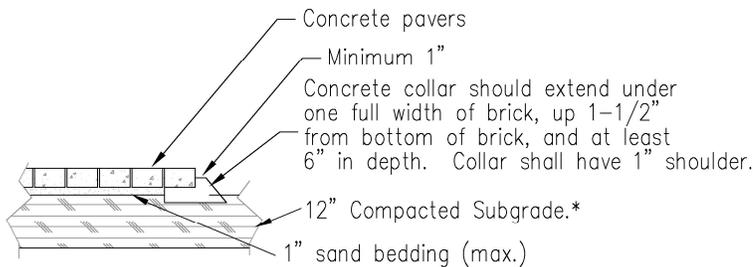

PAVER DRIVEWAY (Outside Right-of-Way) TYPICAL DETAIL

NOTE: See Paver Brick Driveway Detail 108d for paver requirements in Right-of-Way.

*** GENERAL NOTES:**

1. Density testing shall be 98% of maximum density - AASHTO T-180.
2. Base rock and subgrade compaction testing by geotechnical company may be required based on visual & physical inspection of installed materials on case by case basis.
3. Concrete drive apron & sidewalk within right-of-way shall be a minimum of 5-1/2" true measure depth.
4. Town of Jupiter Ord. 32-91 requires turnouts be located a minimum of 30' setback from intersection roads or street right of way.



TOWN OF JUPITER
 ENGINEERING DIVISION
 210 MILITARY TRAIL
 JUPITER, FLORIDA 33458
 (561) 746-5134

RESIDENTIAL DRIVEWAYS
 SECTION DETAIL AND REQUIREMENTS

V:\Engineering\Drawings\Details\2025\108c - drivewaysSECTION.dwg

DETAIL NUMBER

108c

Revised 20241202