


NEAR VERTICAL RIP-RAP END WALL

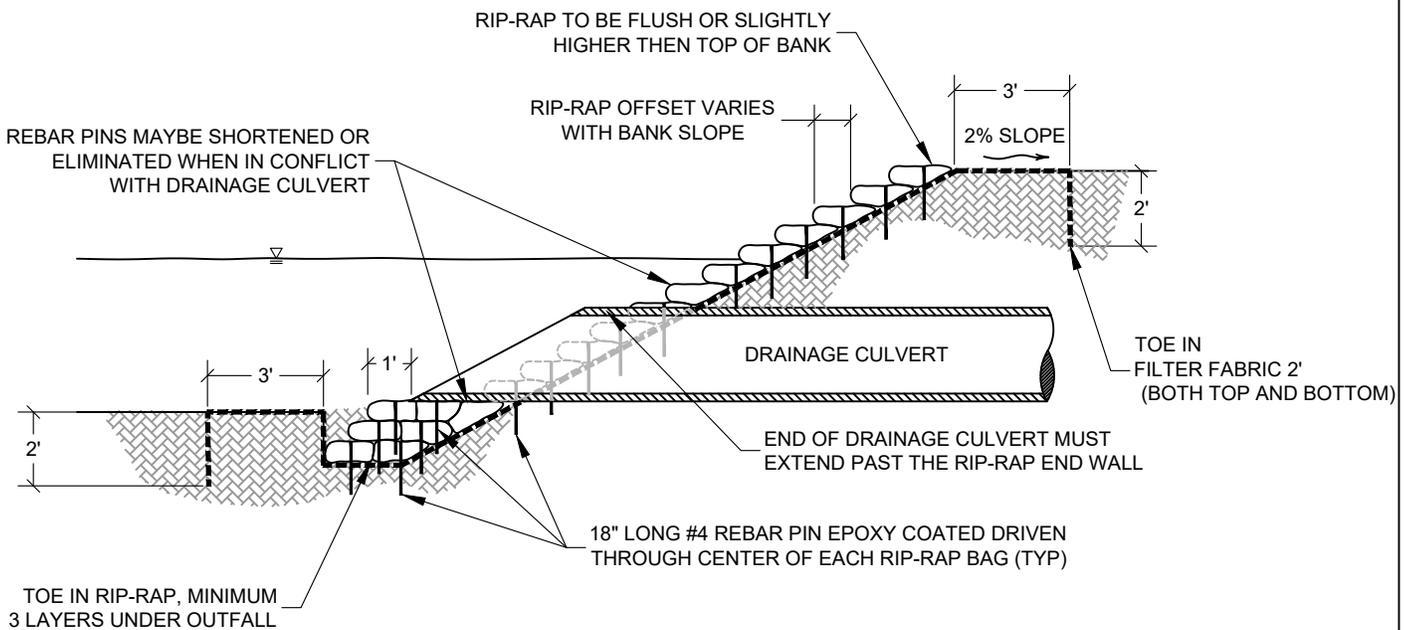

SLOPED RIP-RAP END WALL

UNLESS OTHERWISE NOTED FOR DRAINAGE CULVERTS:

- 24" OR LESS END WALL WIDTH SHALL BE 12'
- GREATER THEN 24" END WALL WIDTH SHALL BE 18,

NOT TO SCALE

RIP-RAP END WALL